


DO NOT SCALE FROM THIS DRAWING : IF IN DOUBT ASK / ALL DIMENSIONS MUST BE CHECKED ON SITE PRIOR TO WORKS COMMENCING.

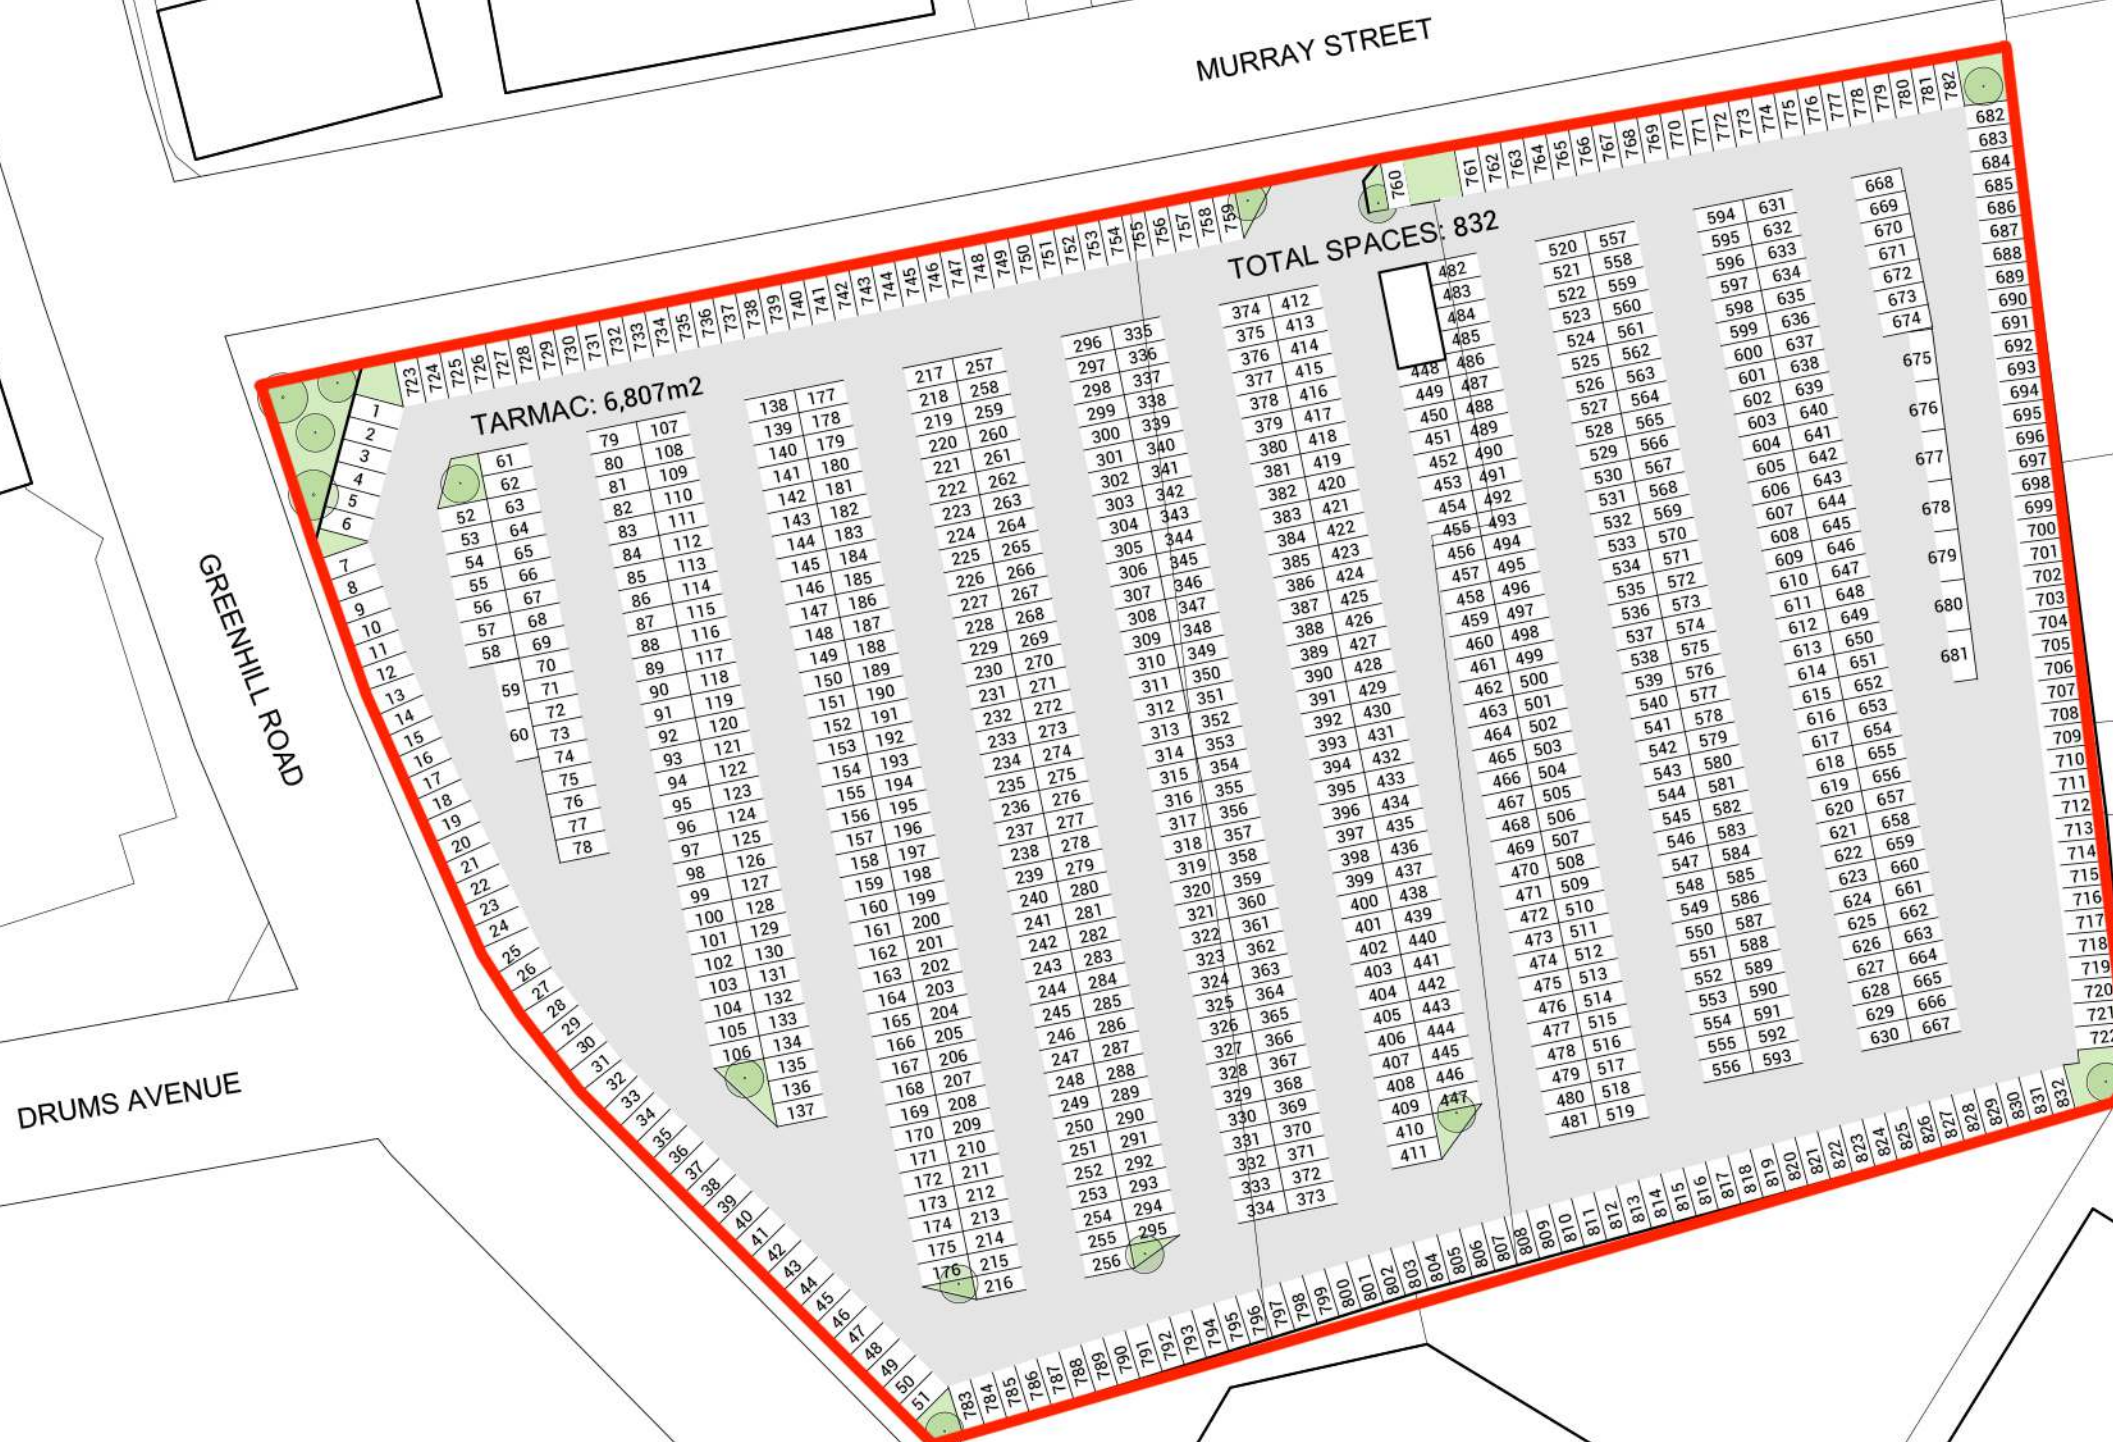

CLIENT:
Park First Ltd
67 Murray Street
Paisley
PA3 1QW

PROJECT
Murray Street
Proposed Layout

DRAWING TITLE
SITE PLAN
PLAN AS PROPOSED

scale	drawn	date
1:750 @ A3	FS	Jan 2015
JOB NO	DRAWING NO	REVISION
009	20/001	