


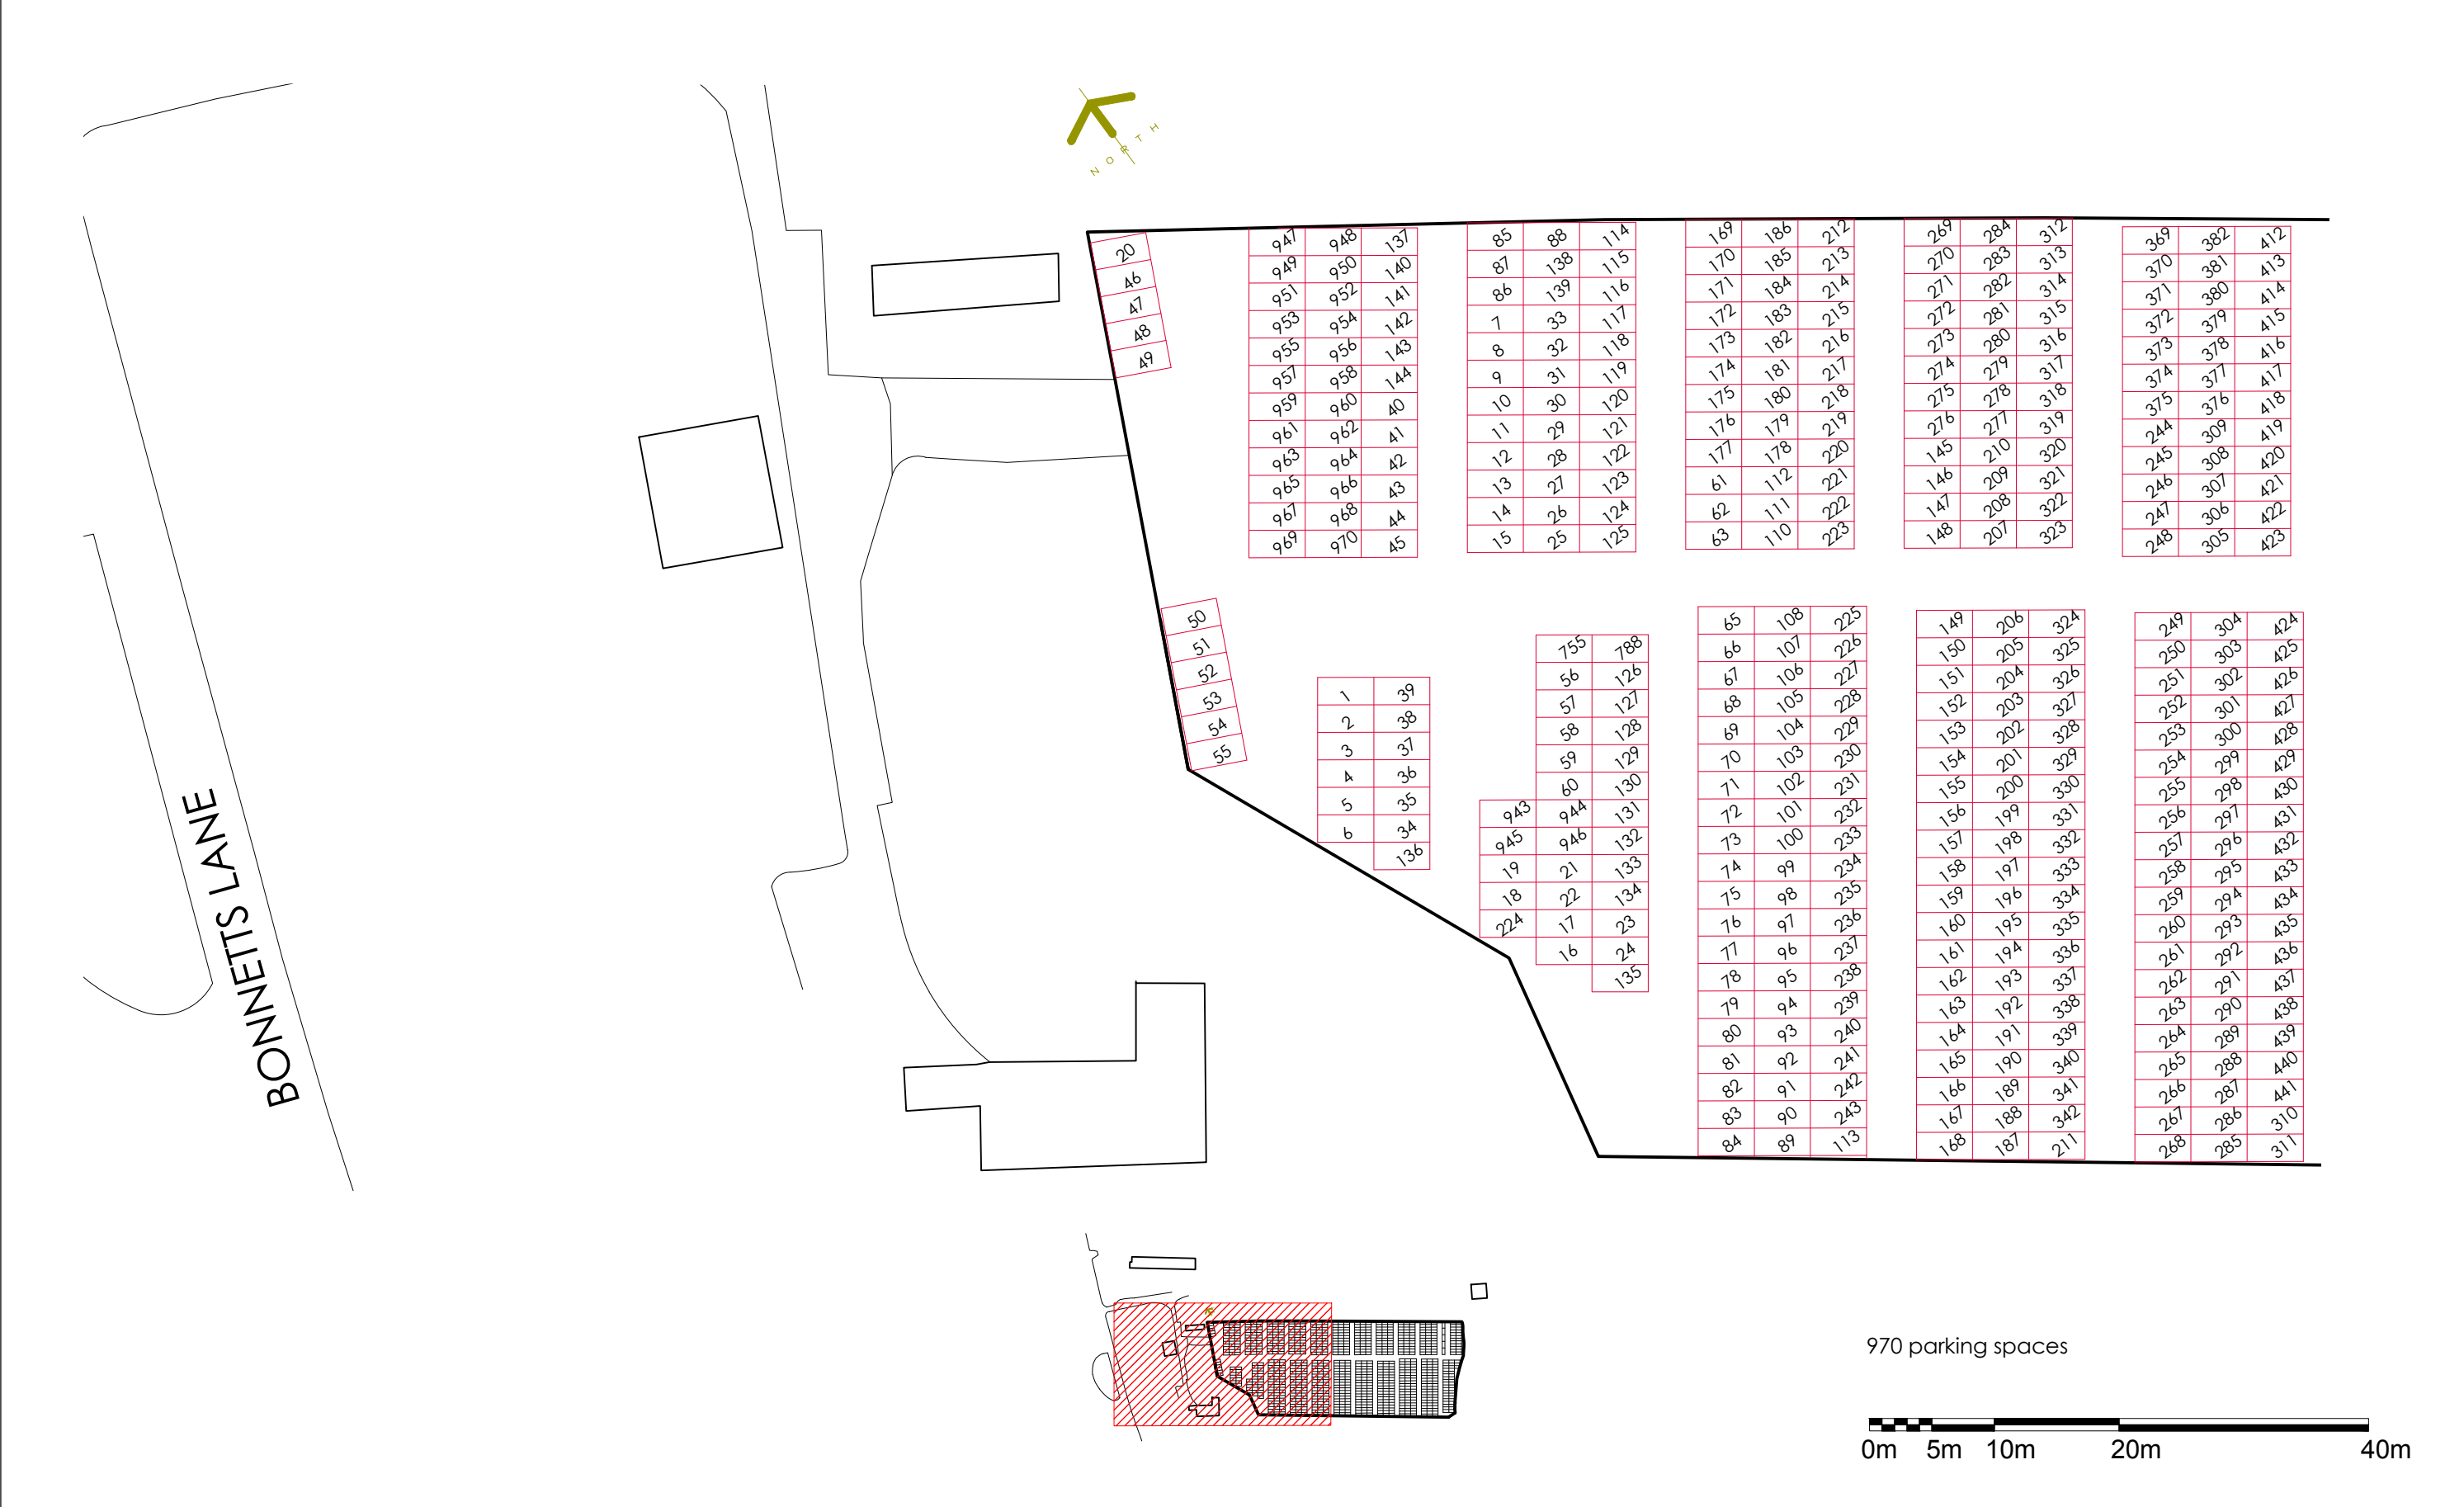

CTG CONSULTANCY Clifford Tee + Gale Architects & Surveyors Spectrum House, Beehive Ring Rd, Gatwick RH6 0LG Tel: +44 (0)12 9356 9857	project	Bonnetts Lane Car Park	title	Reduced Block Layout (2.2m x 4.5m) Maximum of three spaces in a row - 1 of 2	scale	1:500 @ A3	drawn by	JS		
					date	JAN 16	checked by	tbk		
					job no.	B5024	drwg no.	CTG-S-023	rev	E