


otes:  
1503 parking bays provided based on  
a 2.1m x 4.5m bay.  
Parallel bays provided are 3.3m x 6.0m.

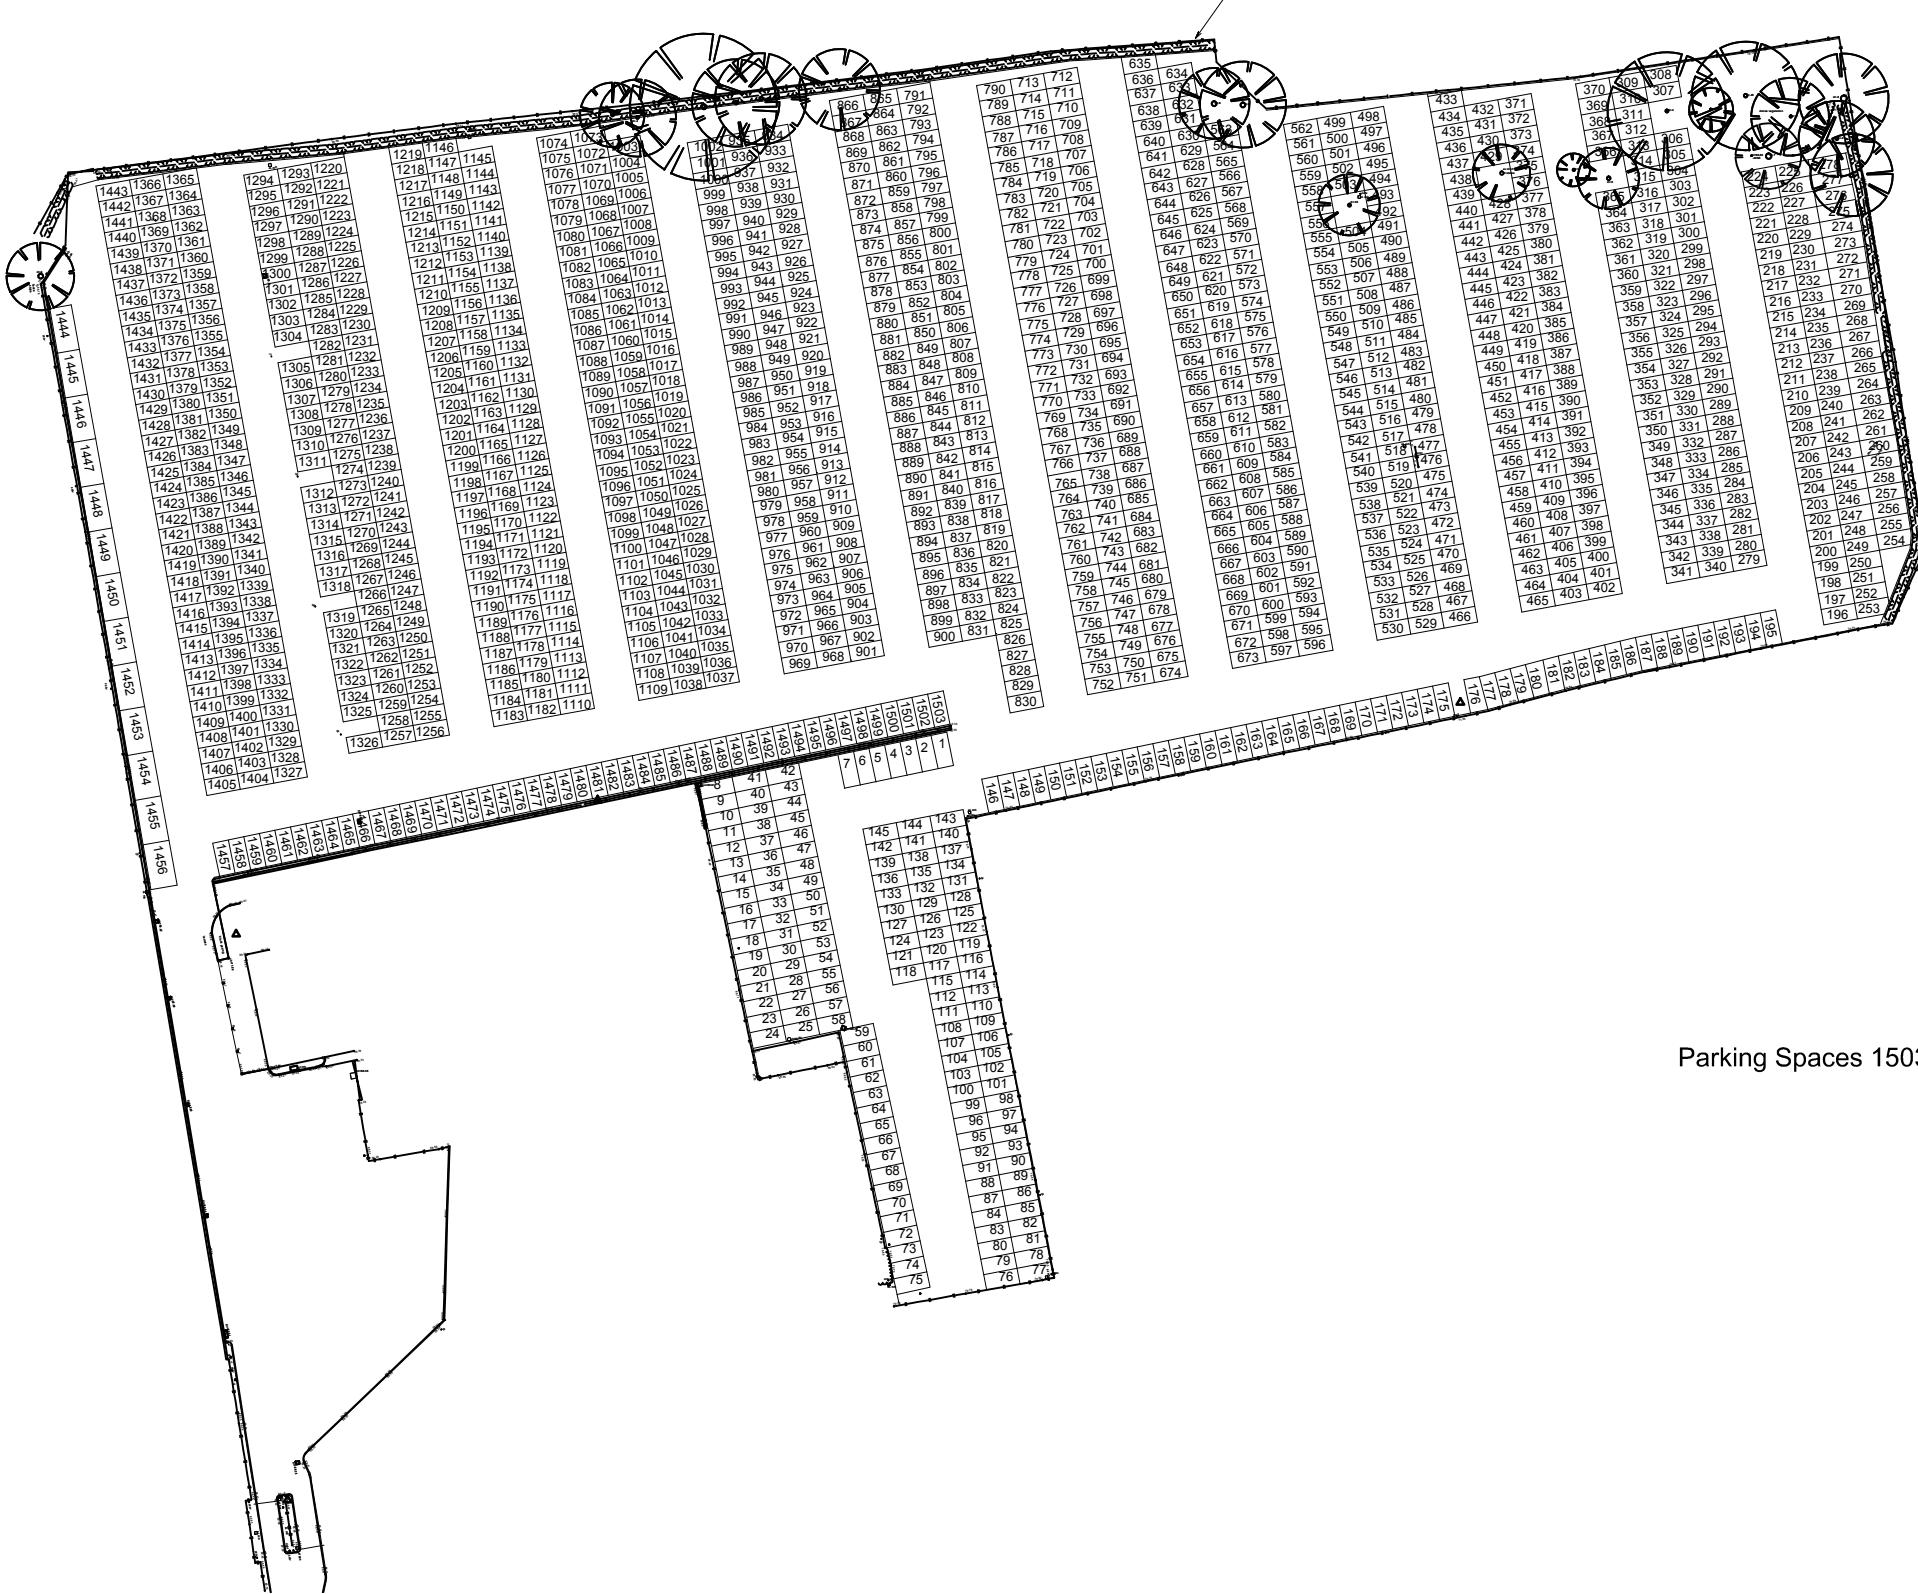

## Parking Spaces 1503