


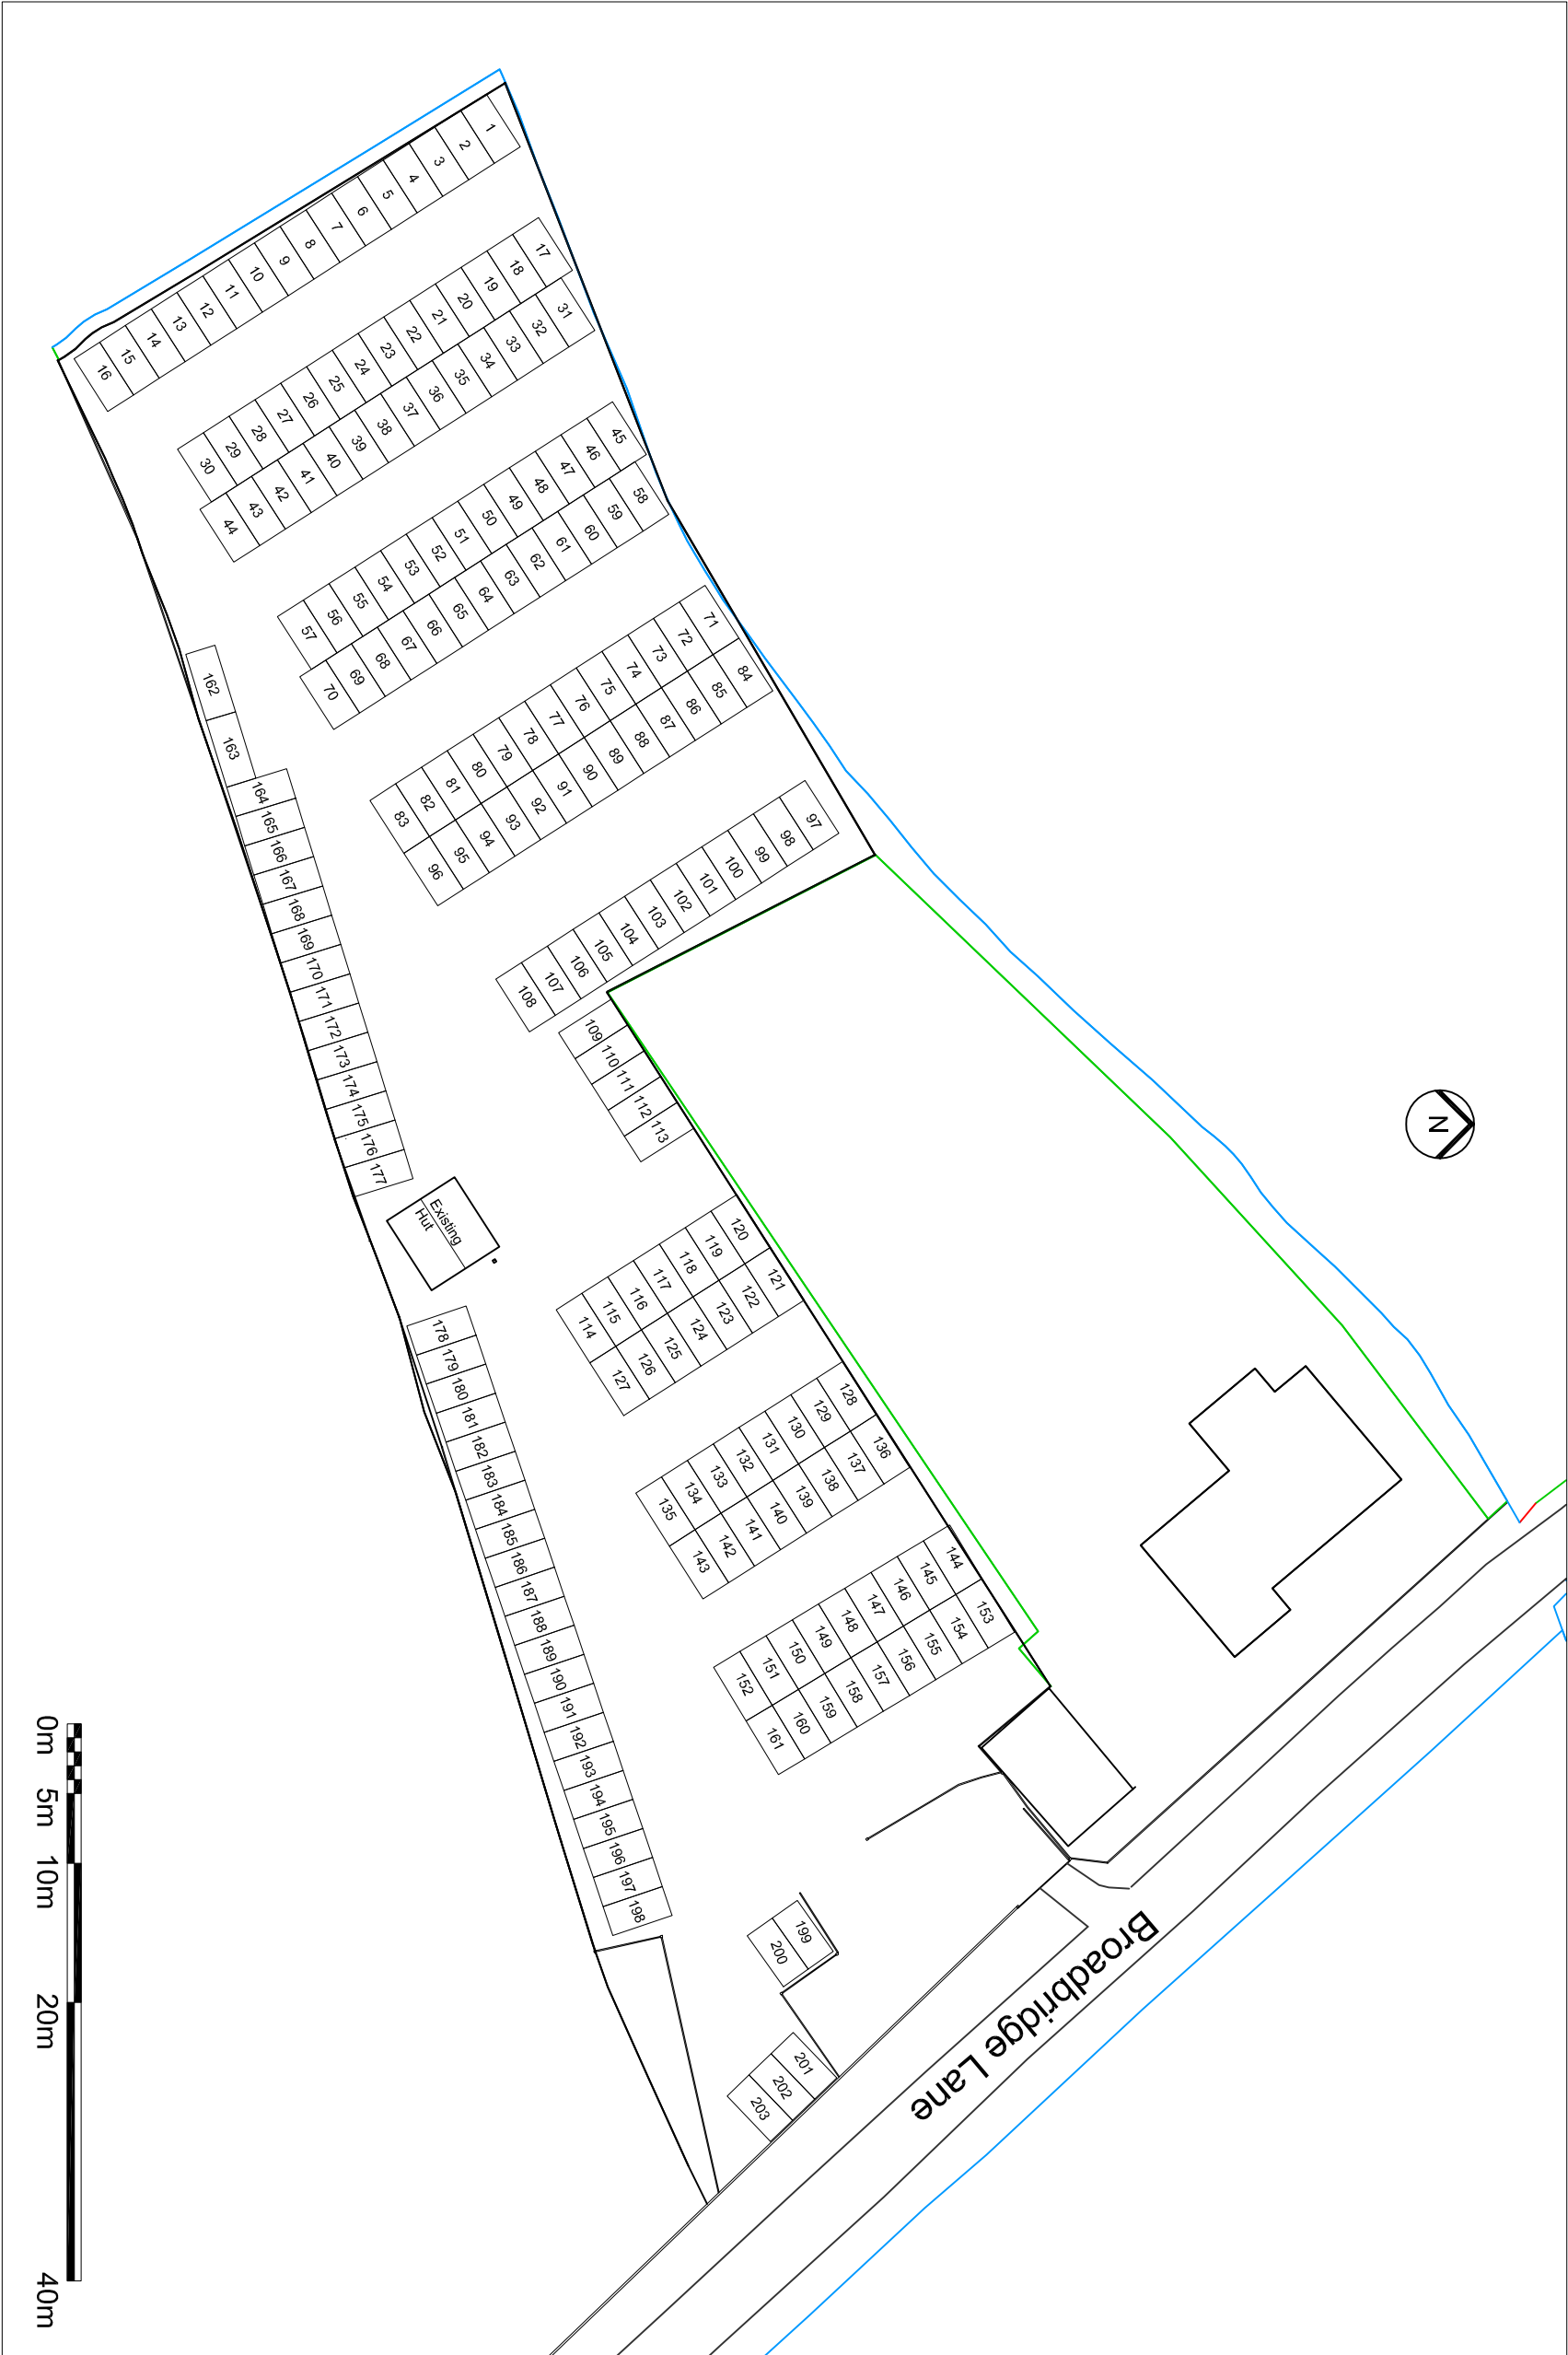

- Revision:
- A.

New layout based on smaller spaces
- B.

Spaces pushed back to the boundary as ditch will be piped. Provides 202 spaces.
- C.

Every individual space allocated a number
- D.

Annotate Broadbridge Lane & existing hut. Scale bar added. Trees, ditch, copyrights deleted.
- E.

Boundaries adjusted according to land registry plan
- F.

Minor amendments

CTG

CONSULTANCY

Clifford Tee + Gale

Architects & Surveyors

Spectrum House, Beehive Ring Rd,
Gatwick RH6 0LG
Tel: +44 (0)1293569857

project

Car Park Surveys

title

Broadbridge Lane Car Park
Conventional Layout based on
2.2m x 4.5m Spaces

scale 1:500 @A3

date SEPT 15

drawn by LEU

checked by

job no.
B5024

dwg no.
/ S-003

rev
F

A3